



GODOWN

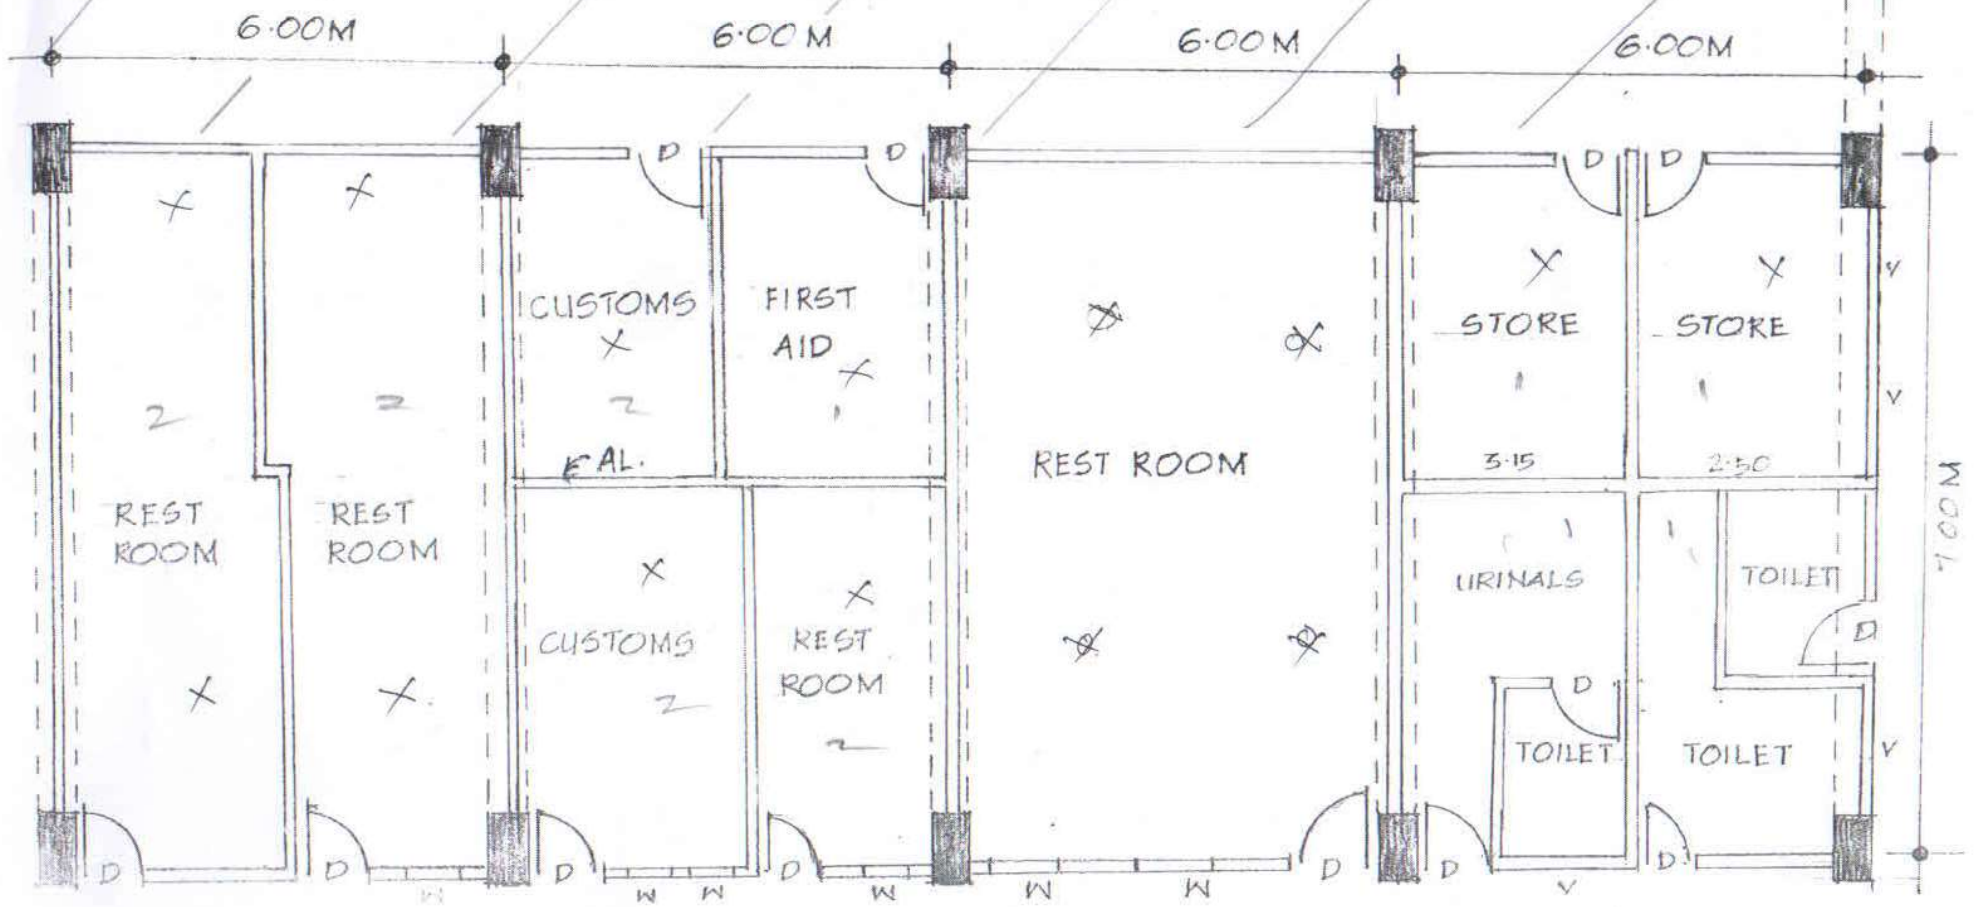

EXISTING  
C.F.S GROUND FLOOR EASTERN SIDE

For  
Ajith Sir  
Electrical

*[Signature]*  
17/9/2024

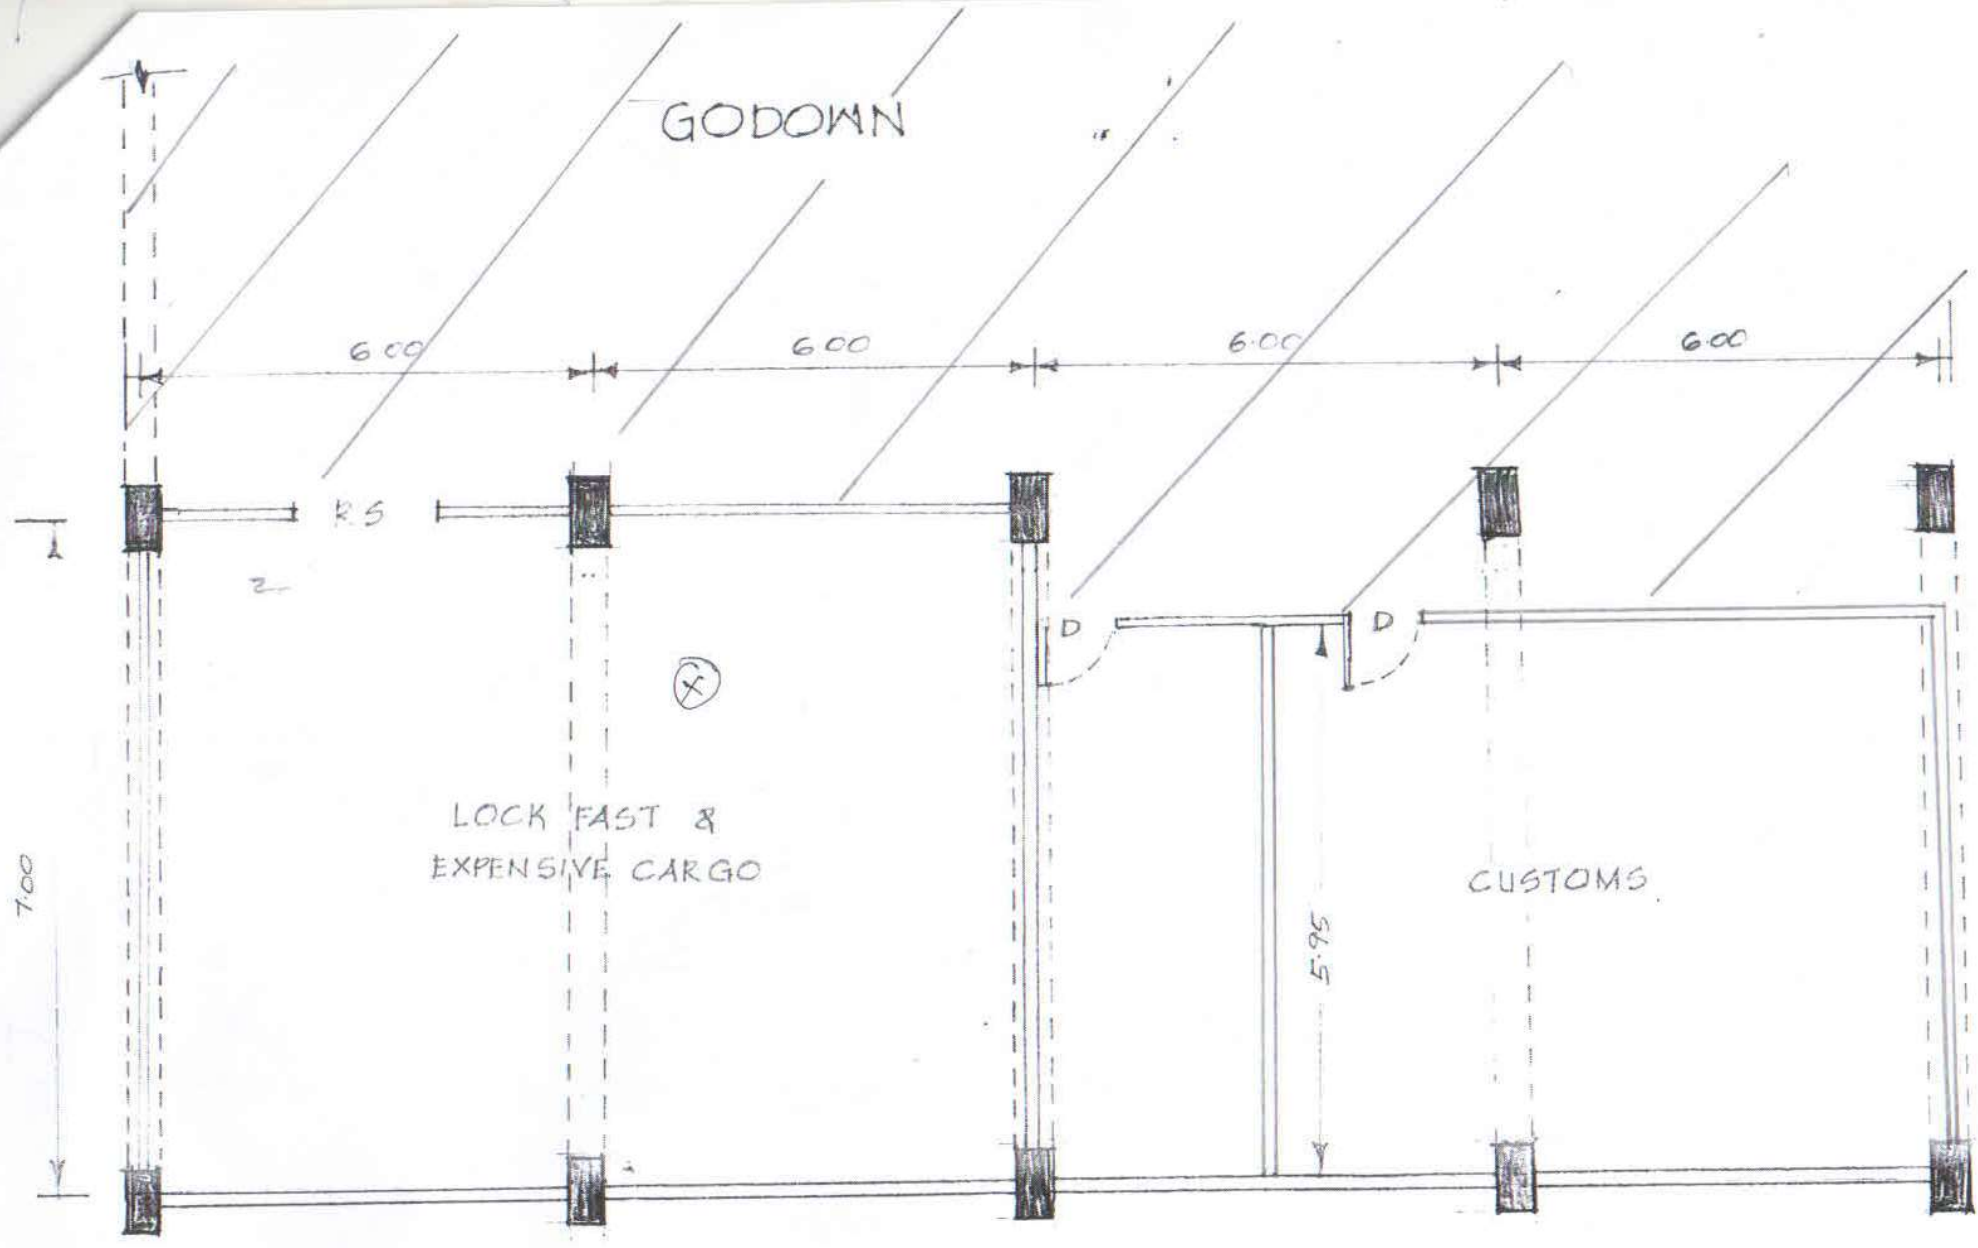

C.F.S. GROUND FLOOR WESTERN SIDE

*[Handwritten signature]*  
17/9/2021